


LOUISIANA STATE UNIVERSITY MEDICAL CENTER SCHOOL OF DENTISTRY WILLIAM PITCHER PLAZA CAMPUS

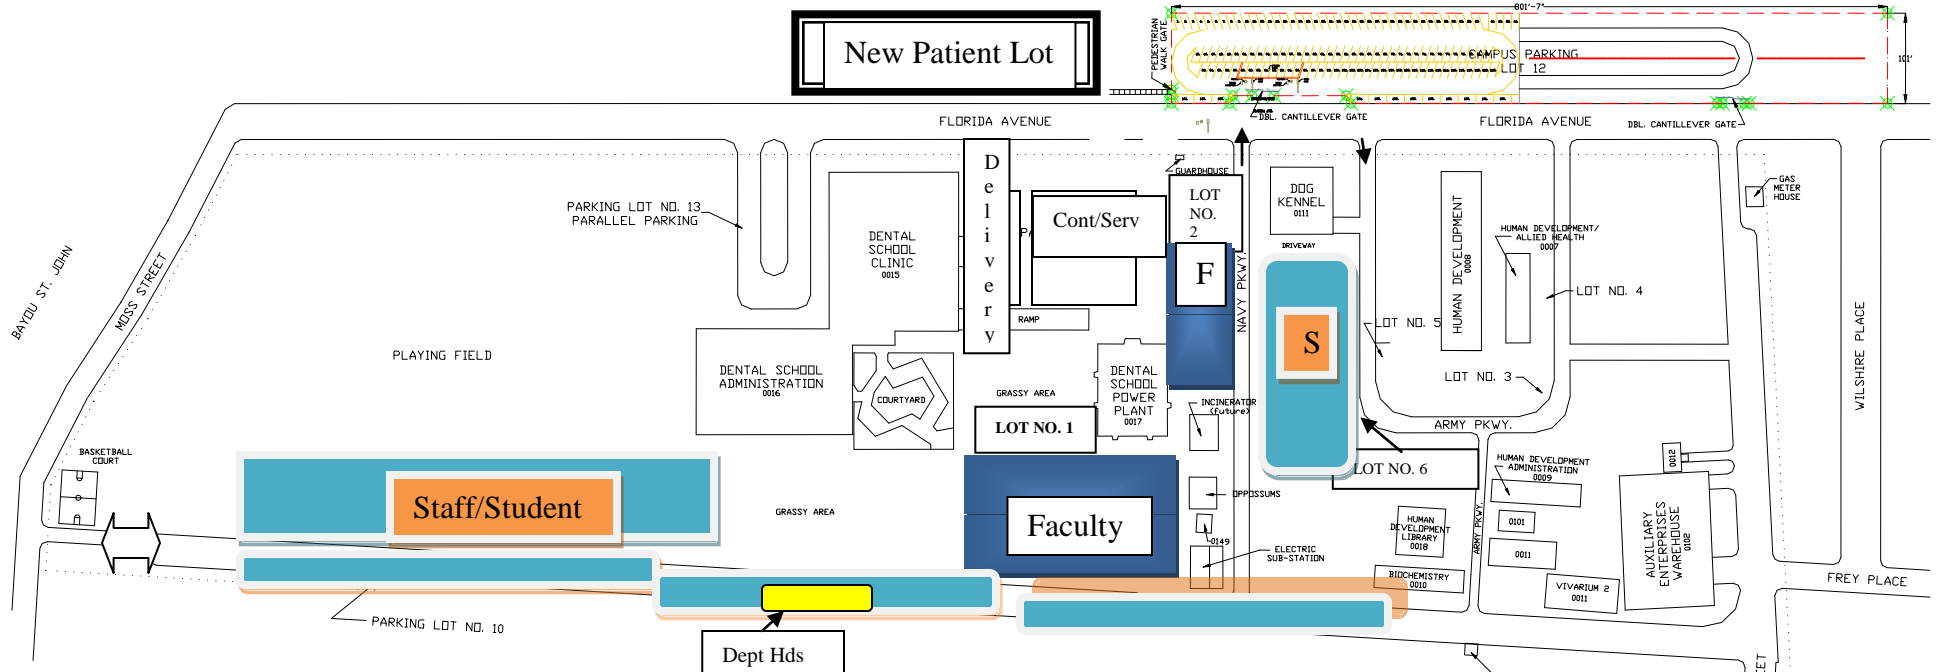

New Patient Lot

Staff/Student

Faculty

Dept Hds

FACULTY

STAFF

STUDENT

RSVD

New Patient Lot
Regular Spaces – 86
Handicap - 16

KEY		BUILDINGS		PARKING LOTS	
PARKING LSU PROPERTY BUILDINGS		0007 HUMAN DEVELOPMENT/ALLIED HEALTH 119 0008 HUMAN DEVELOPMENT CLINICAL 124 0009 HUMAN DEVELOPMENT ADMINISTRATION 138 0010 BIOCHEMISTRY 140 0011 AUTO SHOP 141 0012 DISPOSAL FACILITY NO # GAS METER HOUSE 013 0015 DENTAL SCHOOL CLINIC 176 0016 DENTAL SCHOOL ADMINISTRATION 178 0017 DENTAL SCHOOL POWER PLANT 180 0018 HUMAN DEVELOPMENT LIBRARY 0086 STORAGE BARN 0101 HUMAN DEVELOPMENT STORAGE 101A 0102 AUXILIARY ENTERPRISES WAREHOUSE 190 NO # GUARDHOUSE 106 0149 GREENHOUSE 107 0111 DOG KENNEL		LOT NO. DESCRIPTION NO. OF SPACES 1. FACULTY 105 2. FACULTY 23 3. FACULTY/STAFF 8 4. FACULTY/STAFF 6 5. FACULTY/STAFF 9 6. REGISTERED VEHICLES 93 7. COIN OPERATED LOT 91 8. REGISTERED VEHICLES 117 9. REGISTERED VEHICLES 179 10. CAMPUS-STUDENTS,PATIENTS,VISITORS 201 12. ADMINISTRATIVE RESERVED 13 TOTAL ----- 845	

SCALE: NTS
DATE: 02/07/03
DRAWN BY: L.M.L.